
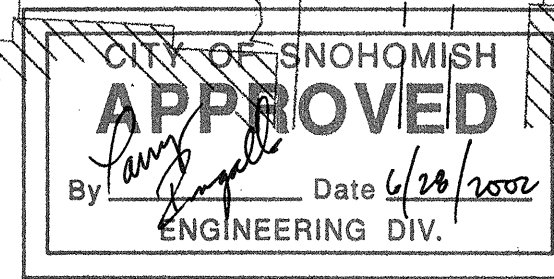
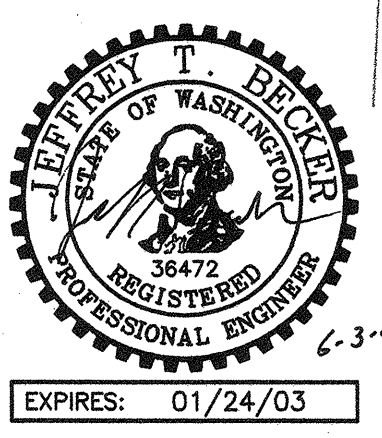


Attach. B-3 Snohomish

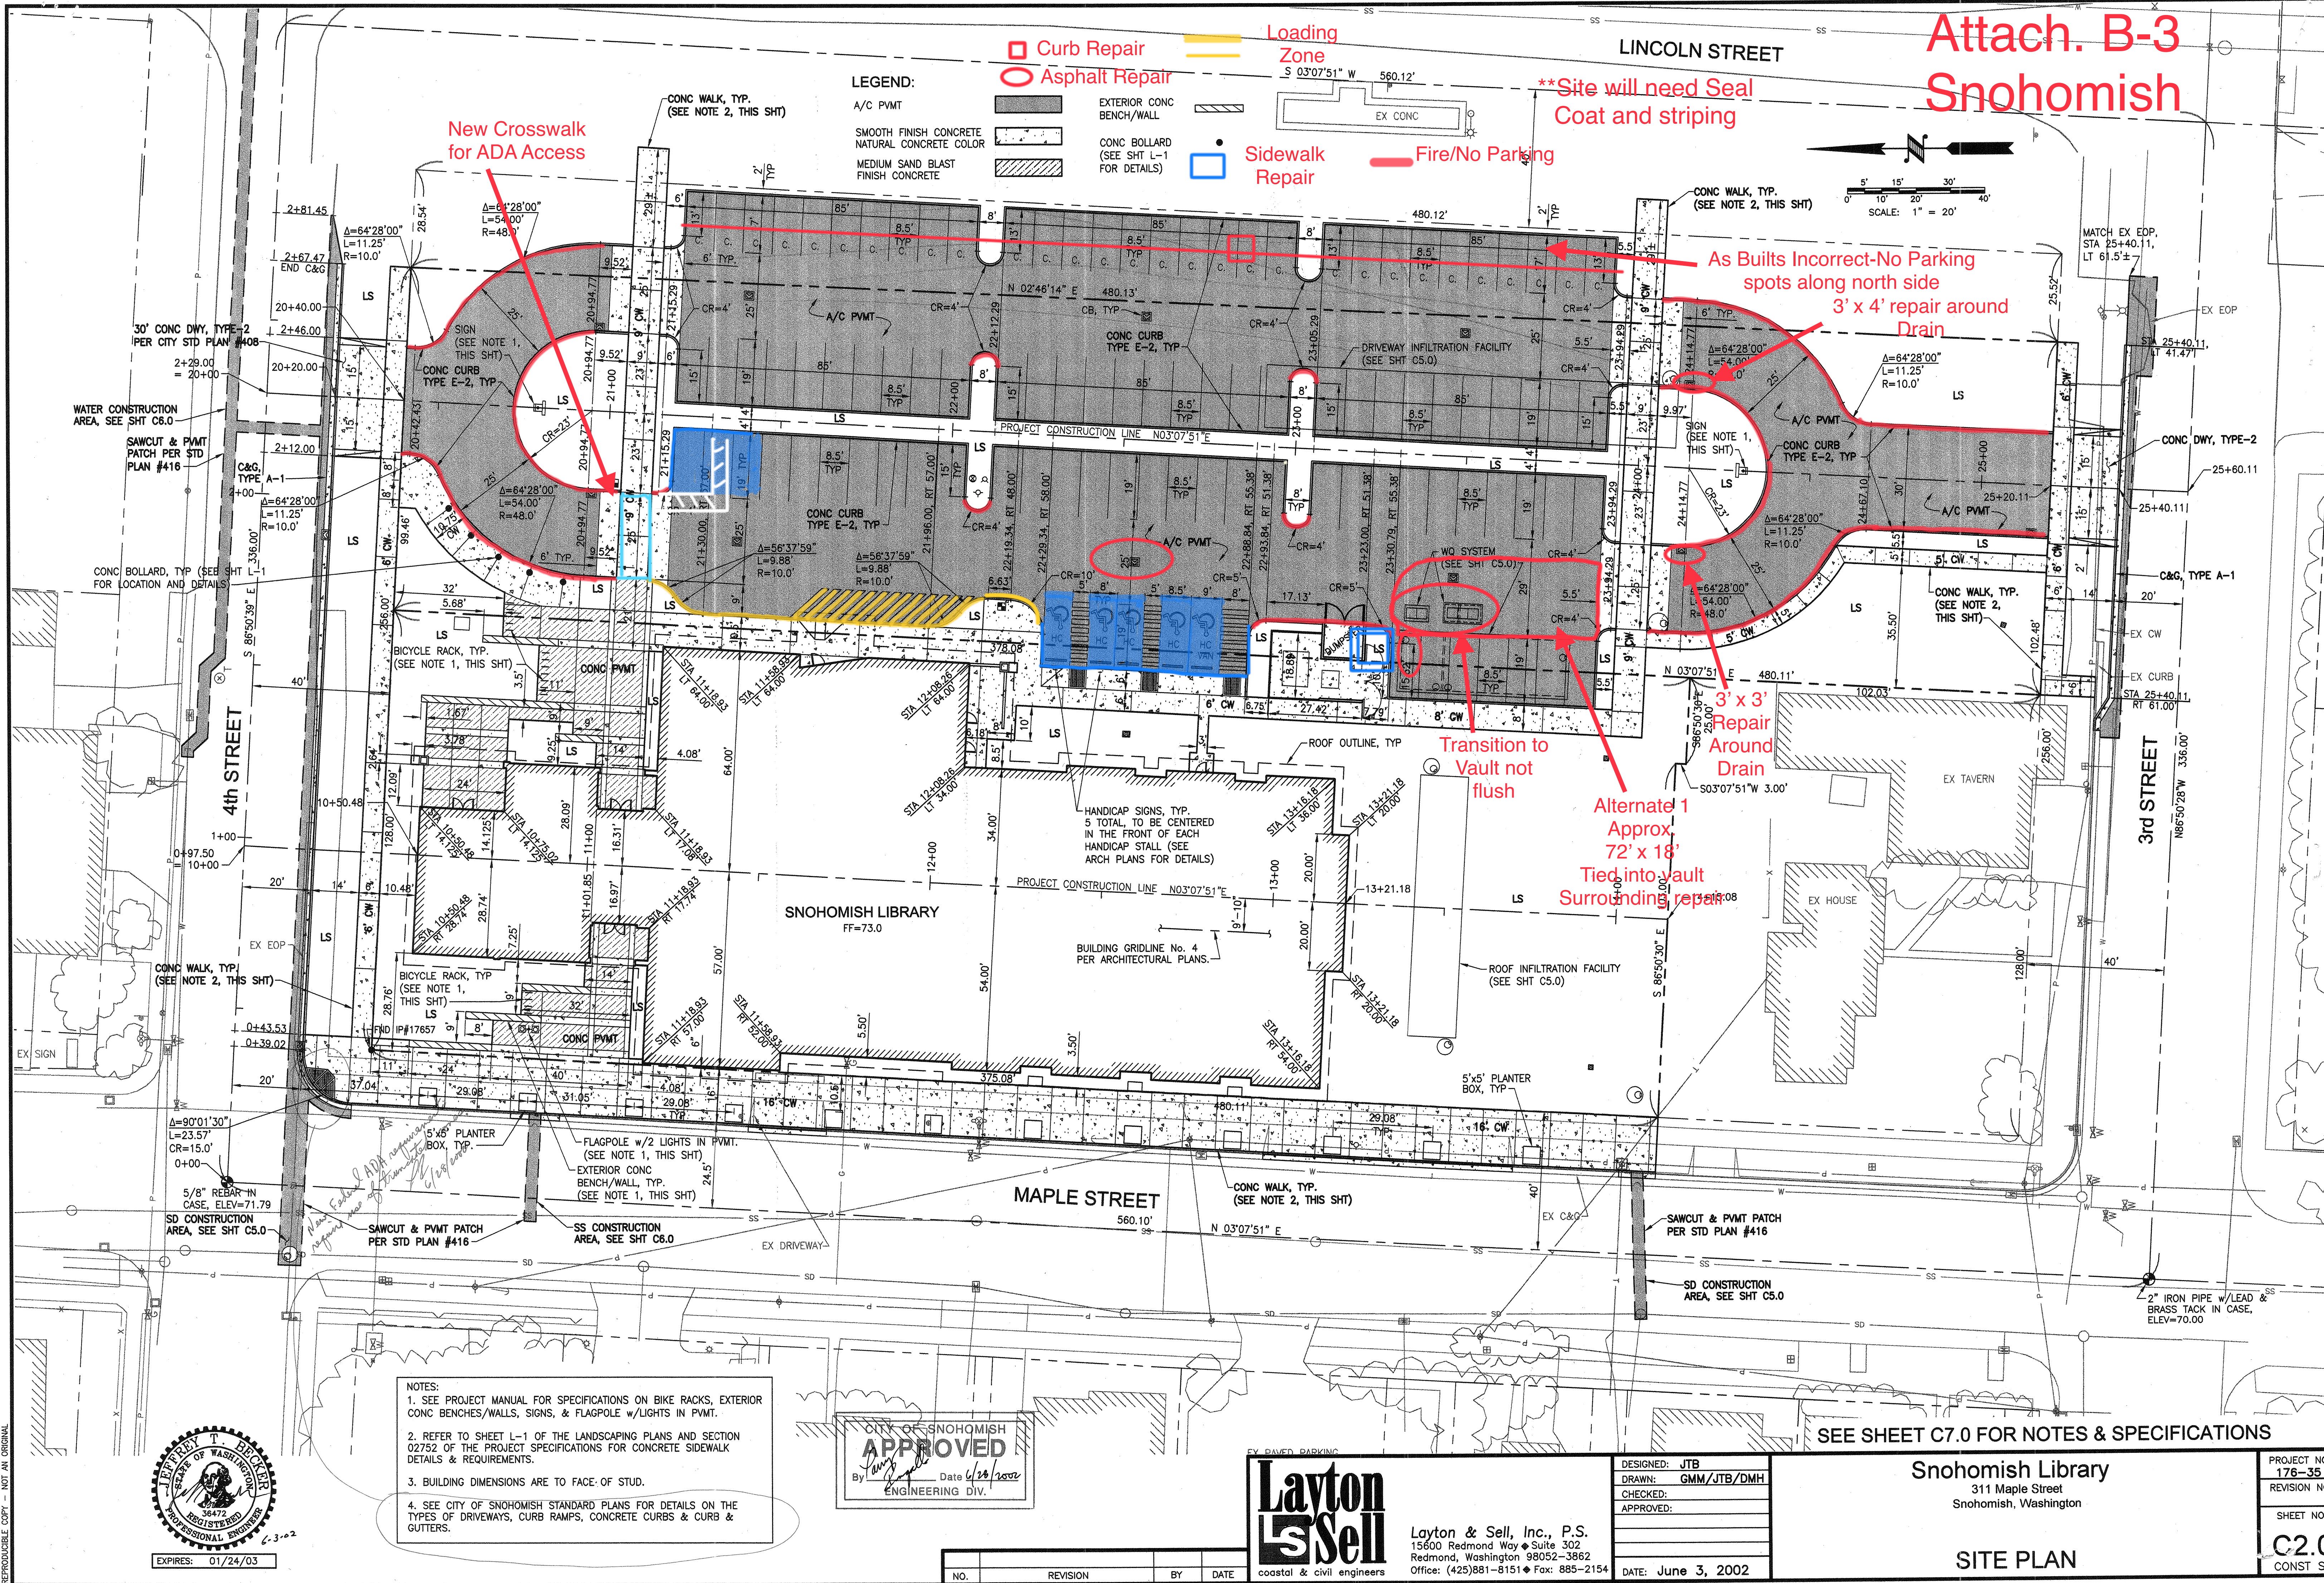

DESIGNED:	JTB
DRAWN:	GMM/JTB/DMH
CHECKED:	
APPROVED:	
DATE:	June 3, 2002

Snohomish Library
311 Maple Street
Snohomish, Washington

SITE PLAN

PROJECT NO.	178-35
REVISION NO.	
SHEET NO.	C2.0
CONST SET	