

Attachment B-4 Marysville

SITE PLAN

- Curb Repair
- Asphalt Repair
- Sidewalk Repair
- ADA Parking
- Seal Coat
- No Parking Curb
- Loading Zone/
Temp. Parking



****Site needs seal-coating
additionally — all curbs need
reconditioned/repainted**

**Alternate 1
Approx.
42'L x 10'W
Repair/
Possibly form
inverted crown
for proper
drainage to
Drain at East
Side of
Roundabout**


**Alternate 2
Remove and replace
Approx 120 LF of
curbing**

**Replace asphalt 2"
back off of curbing.**

NoteTransition
From asphalt to sidewalk**

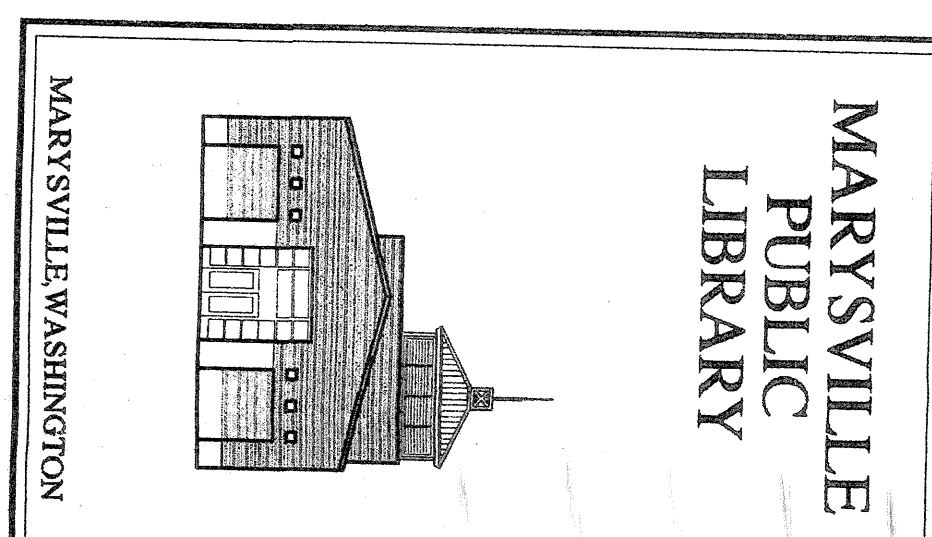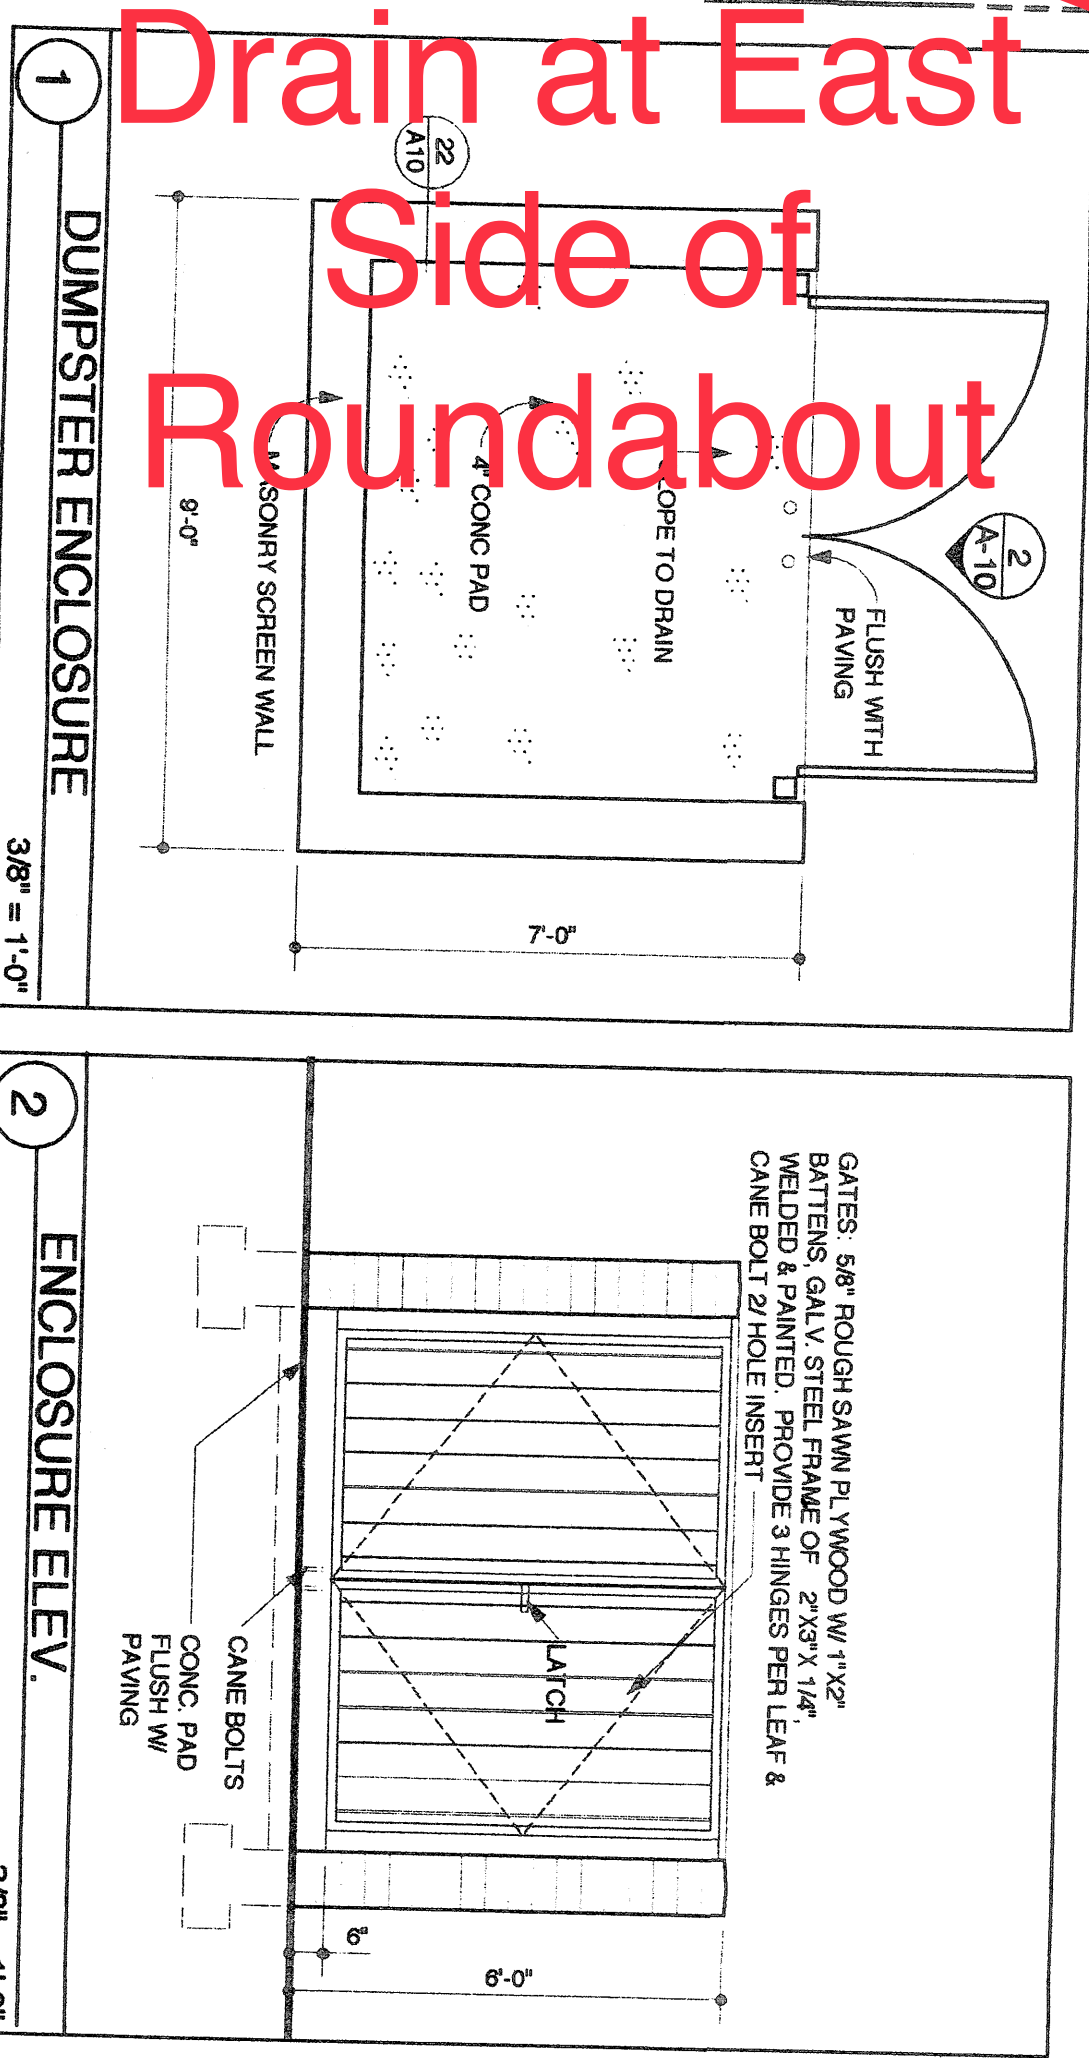

THE LEWIS
ARCHITECTS
2800 Northrup Way
Suite 100 WA 9804
Phone (206) 822-5400
Fax (206) 822-5490

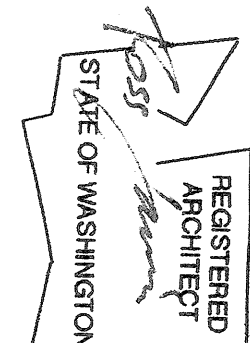

DATE: 1/1/10
PROJECT: MARYSVILLE PUBLIC LIBRARY
SHEET: 101