



Future Lake Stevens Library

Draft Design Concepts | December 6, 2023

SNO-ISLE LIBRARIES

 BUILDINGWORK
architecture design preservation



Future Lake Stevens Library

Draft Design Concepts | December 6, 2023

SNO-ISLE LIBRARIES

 BUILDINGWORK
architecture design preservation



Future Lake Stevens Library

Draft Design Concepts | December 6, 2023

SNO-ISLE LIBRARIES

 BUILDINGWORK
architecture design preservation



Future Lake Stevens Library

Draft Design Concepts | December 6, 2023




Site Plan

Future Lake Stevens Library

Draft Design Concepts | December 6, 2023

SNO-ISLE LIBRARIES

BUILDINGWORK
architecture design preservation

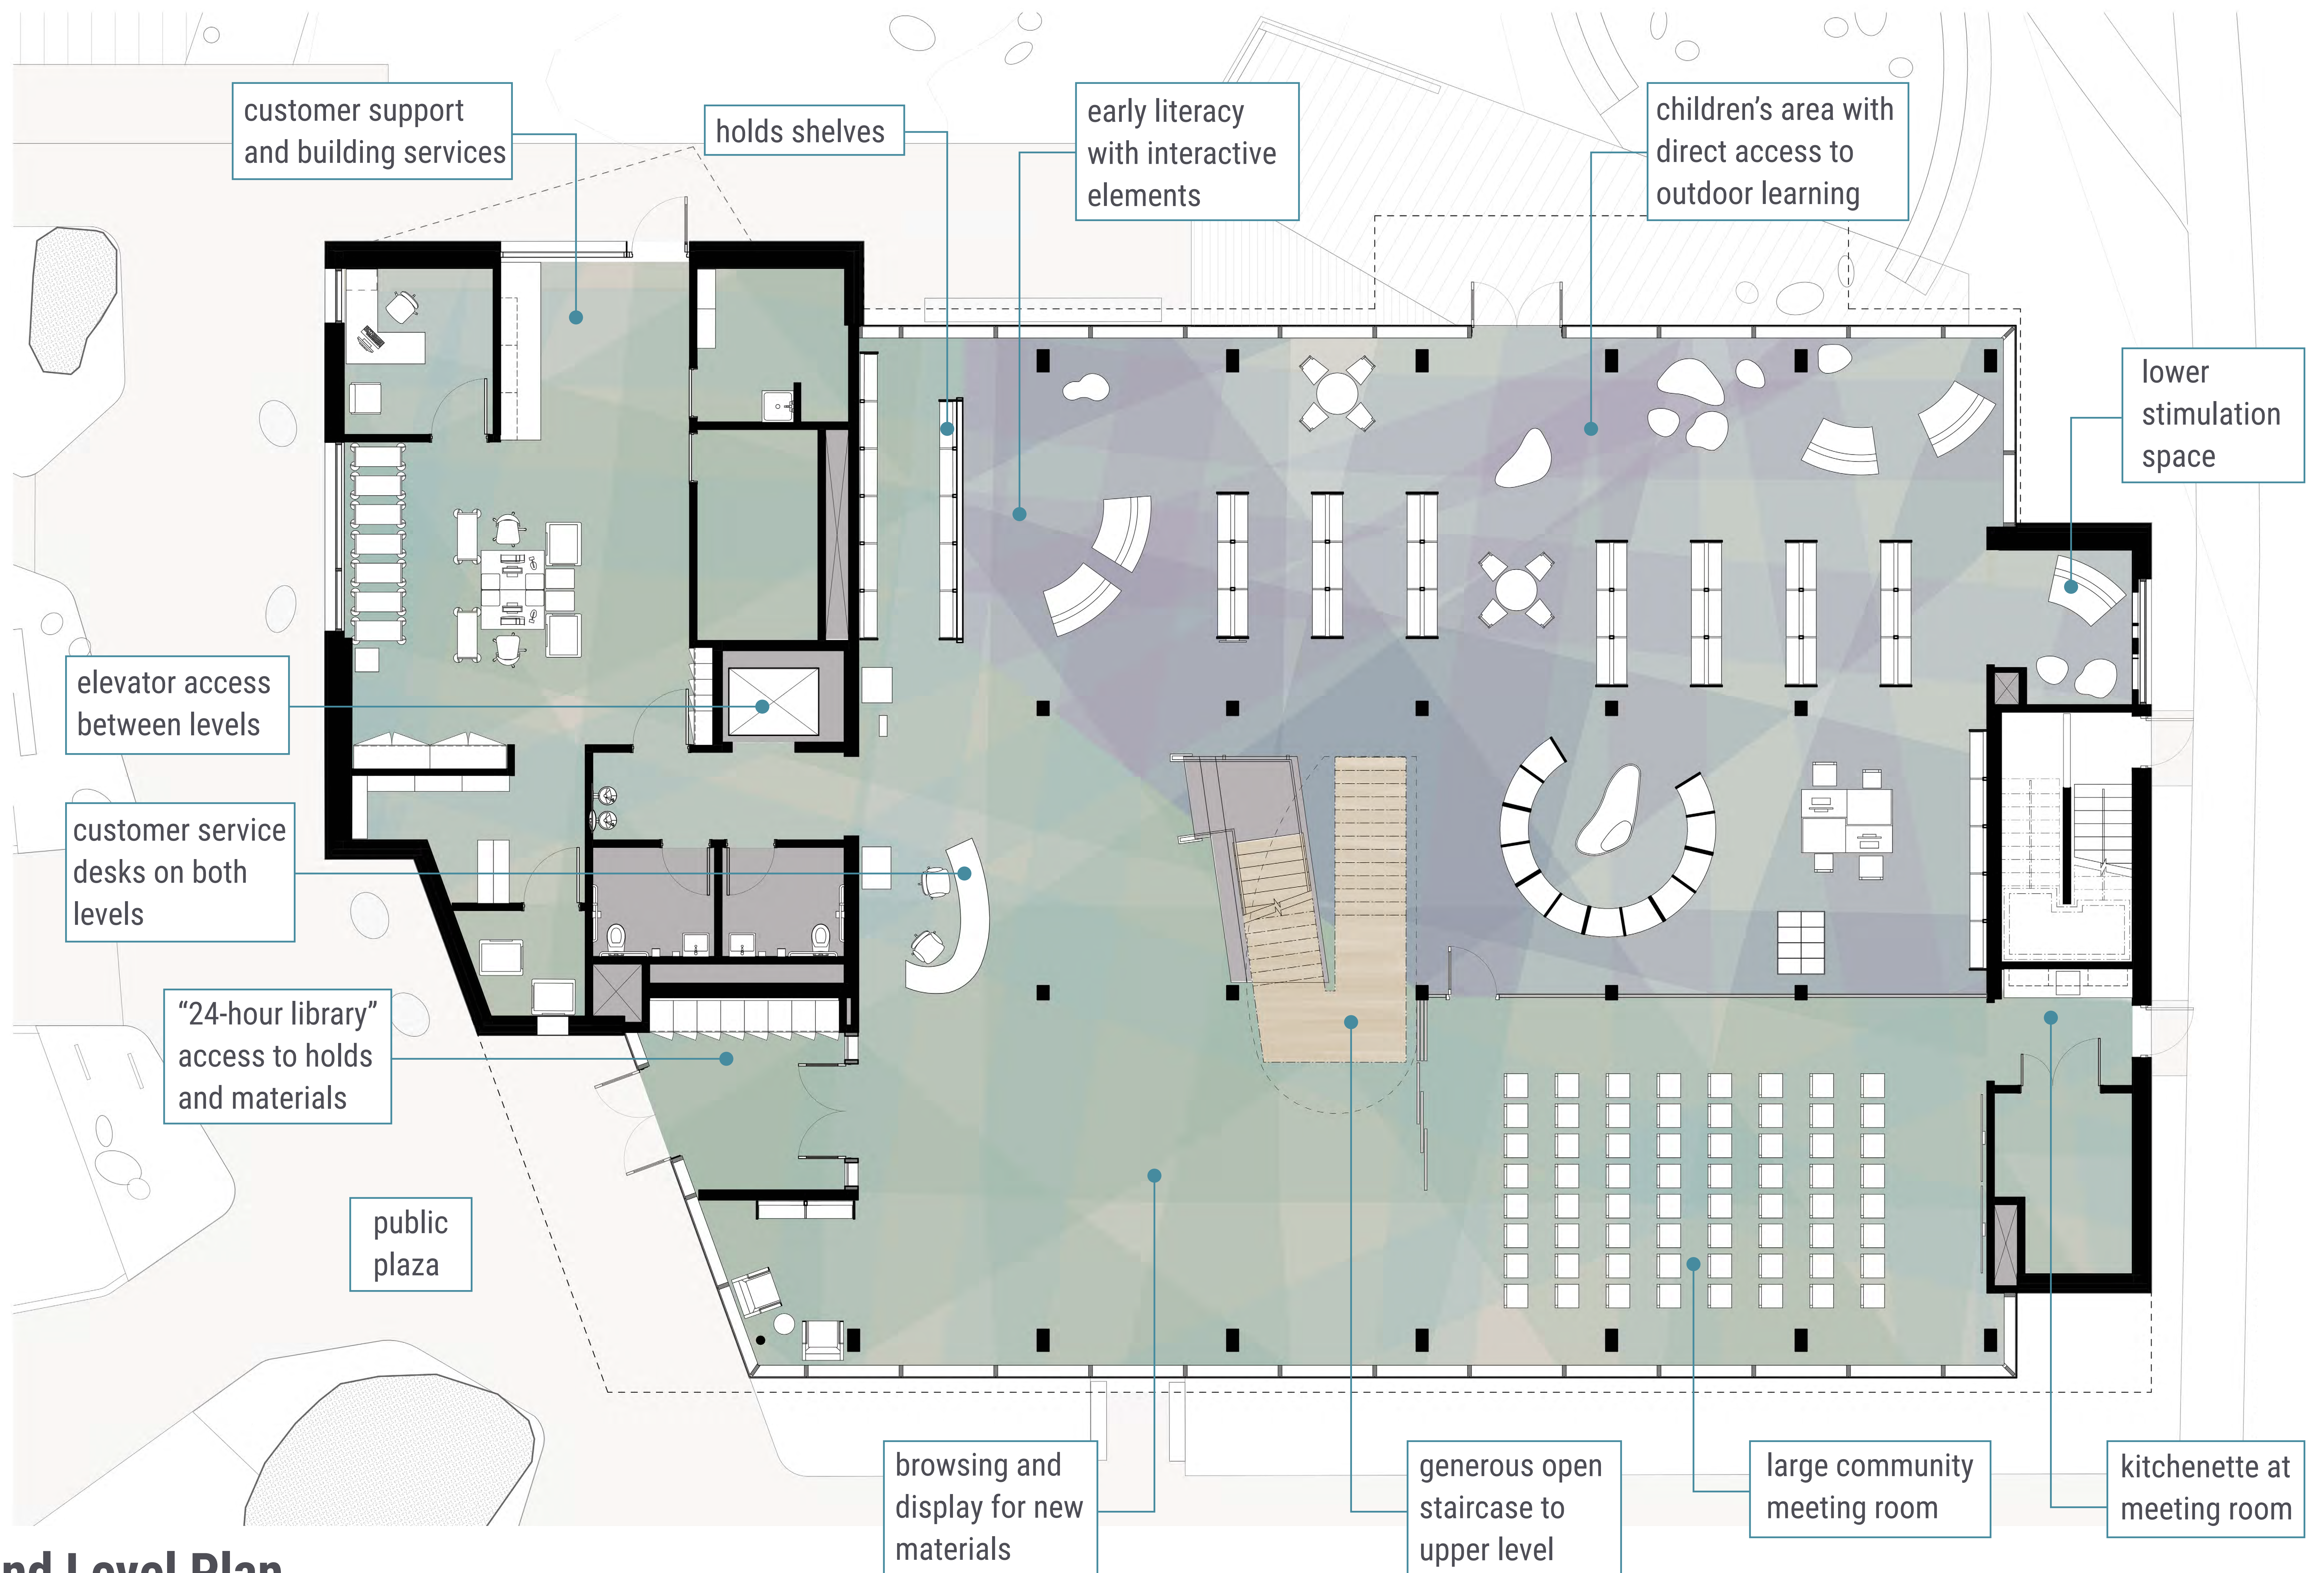


Ground Level Plan

Future Lake Stevens Library

Draft Design Concepts | December 6, 2023

SNO-ISLE LIBRARIES

BUILDINGWORK
architecture design preservation

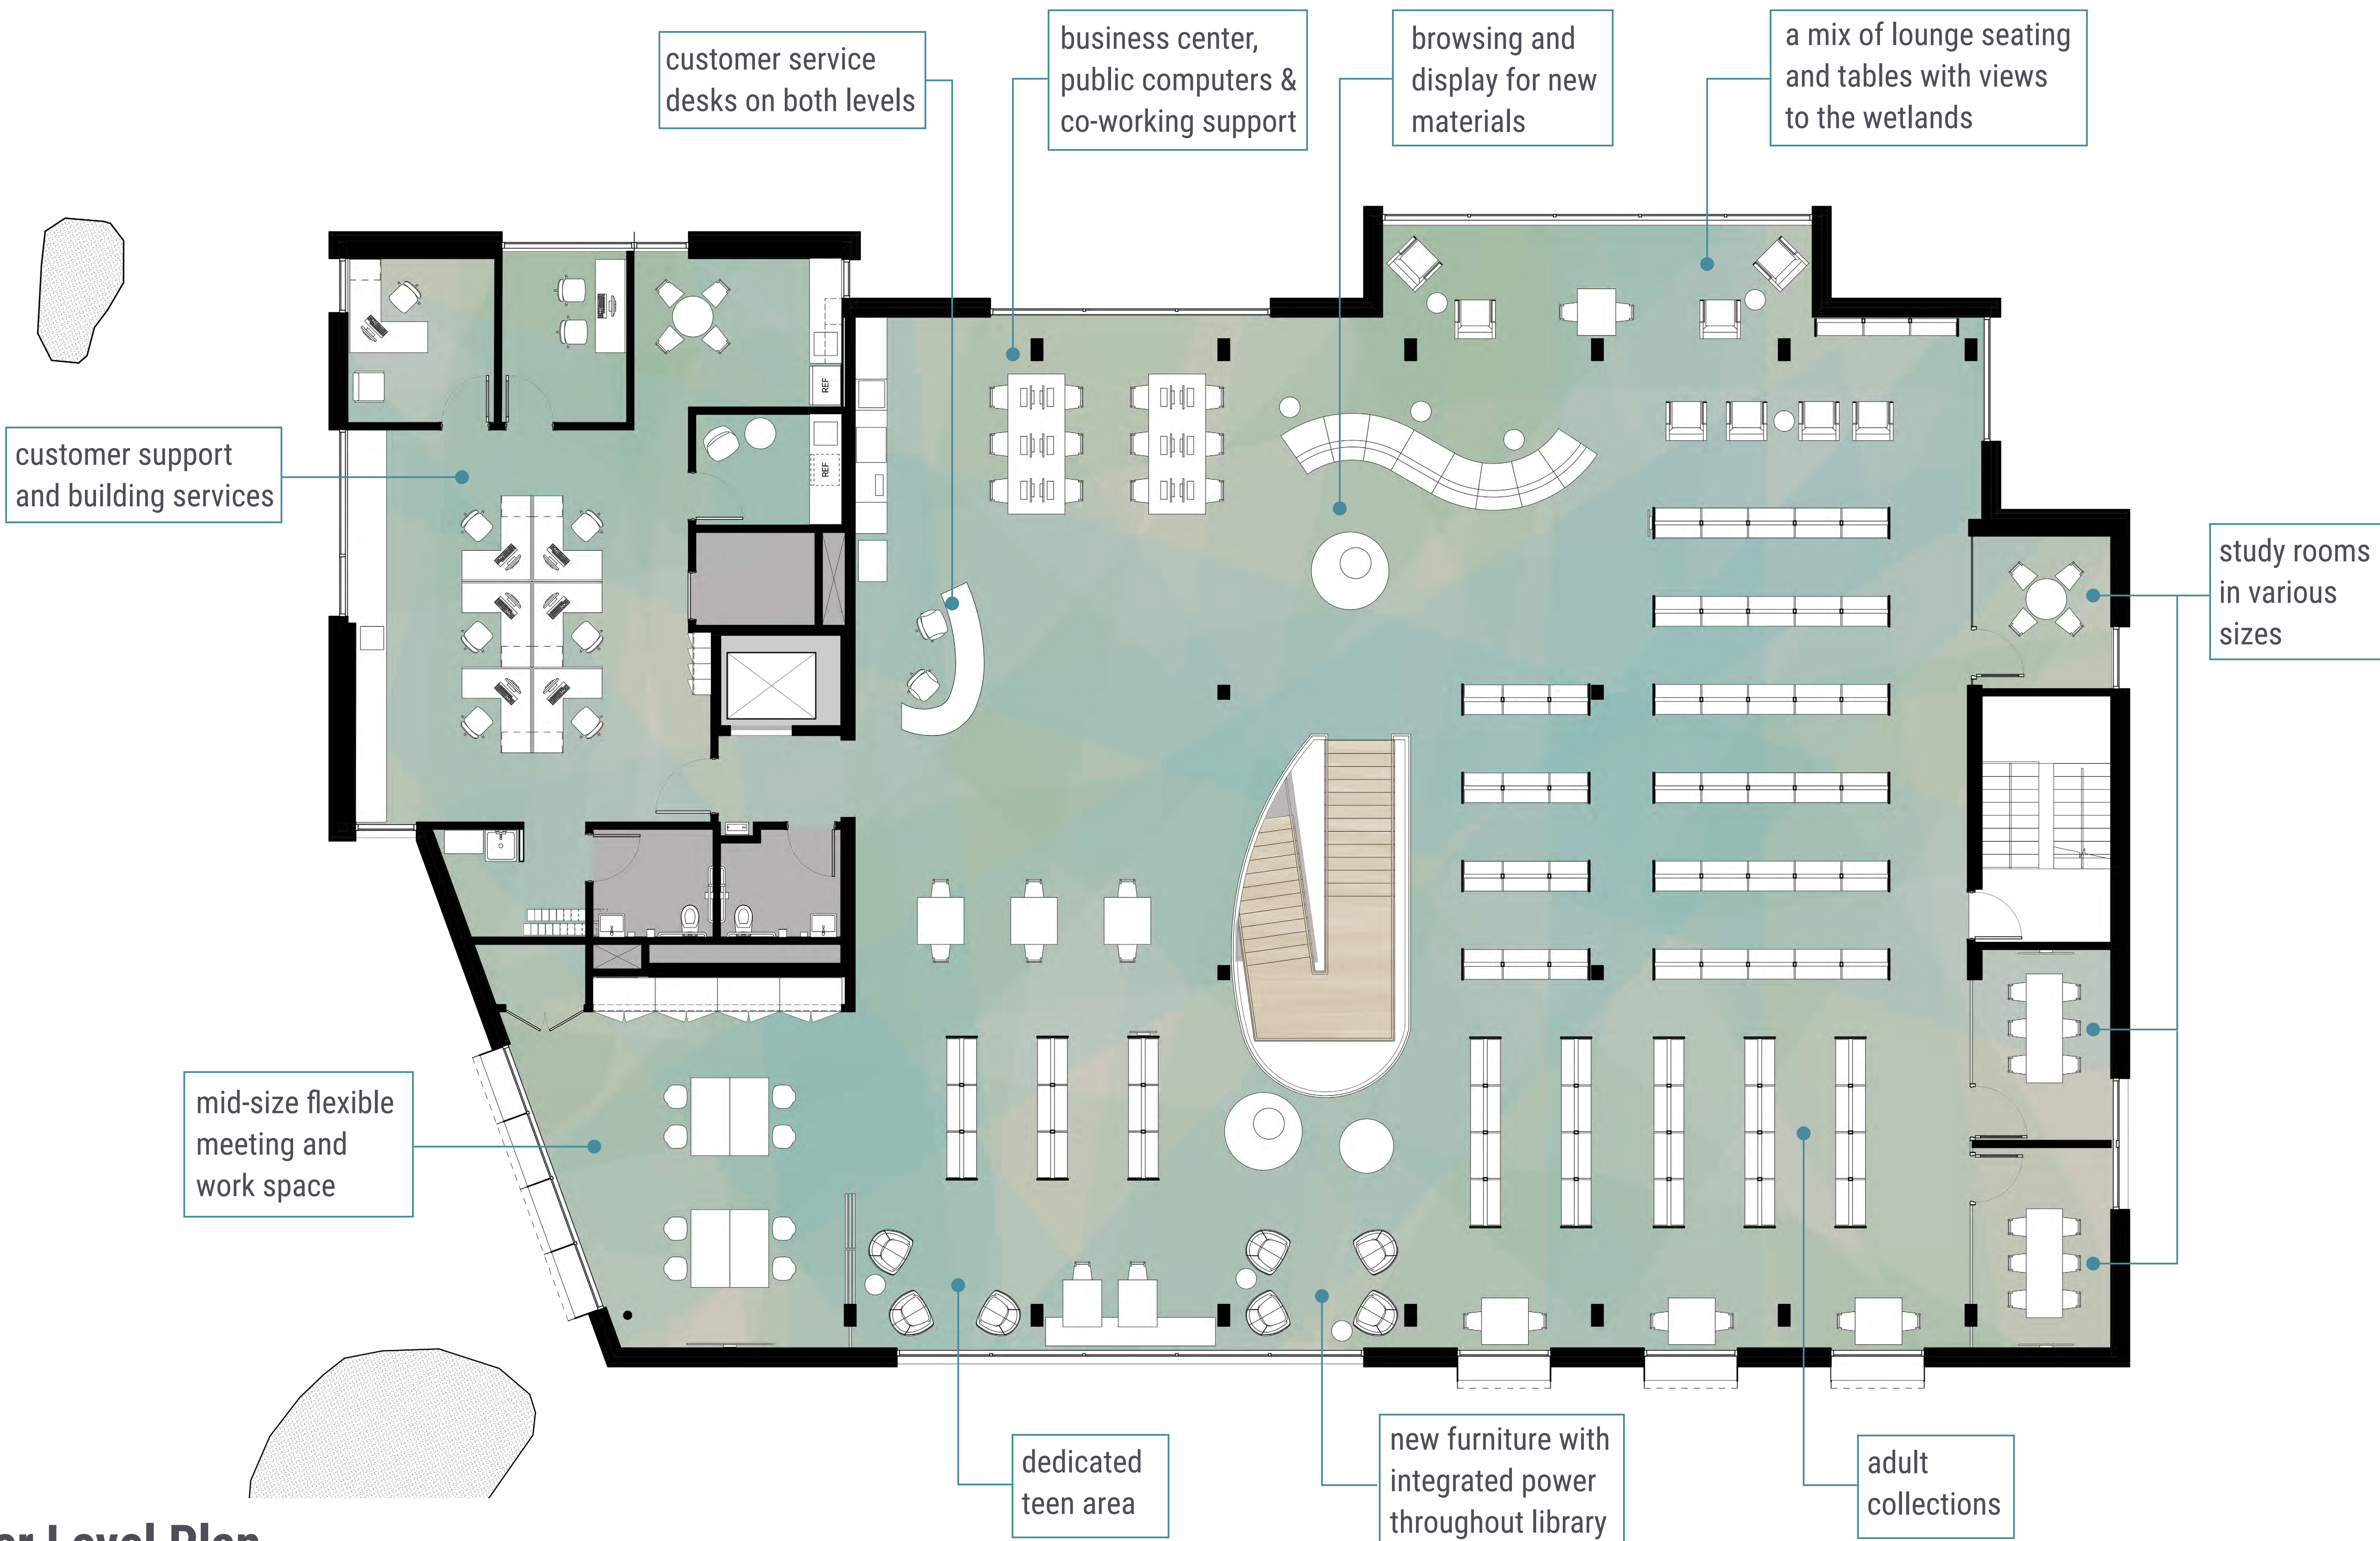

Upper Level Plan

Future Lake Stevens Library

Draft Design Concepts | December 6, 2023



Upper Level Finishes









Acoustic Treatments at Walls and Ceiling

Exposed
Wood
Structure

Custom
Carpet Tile

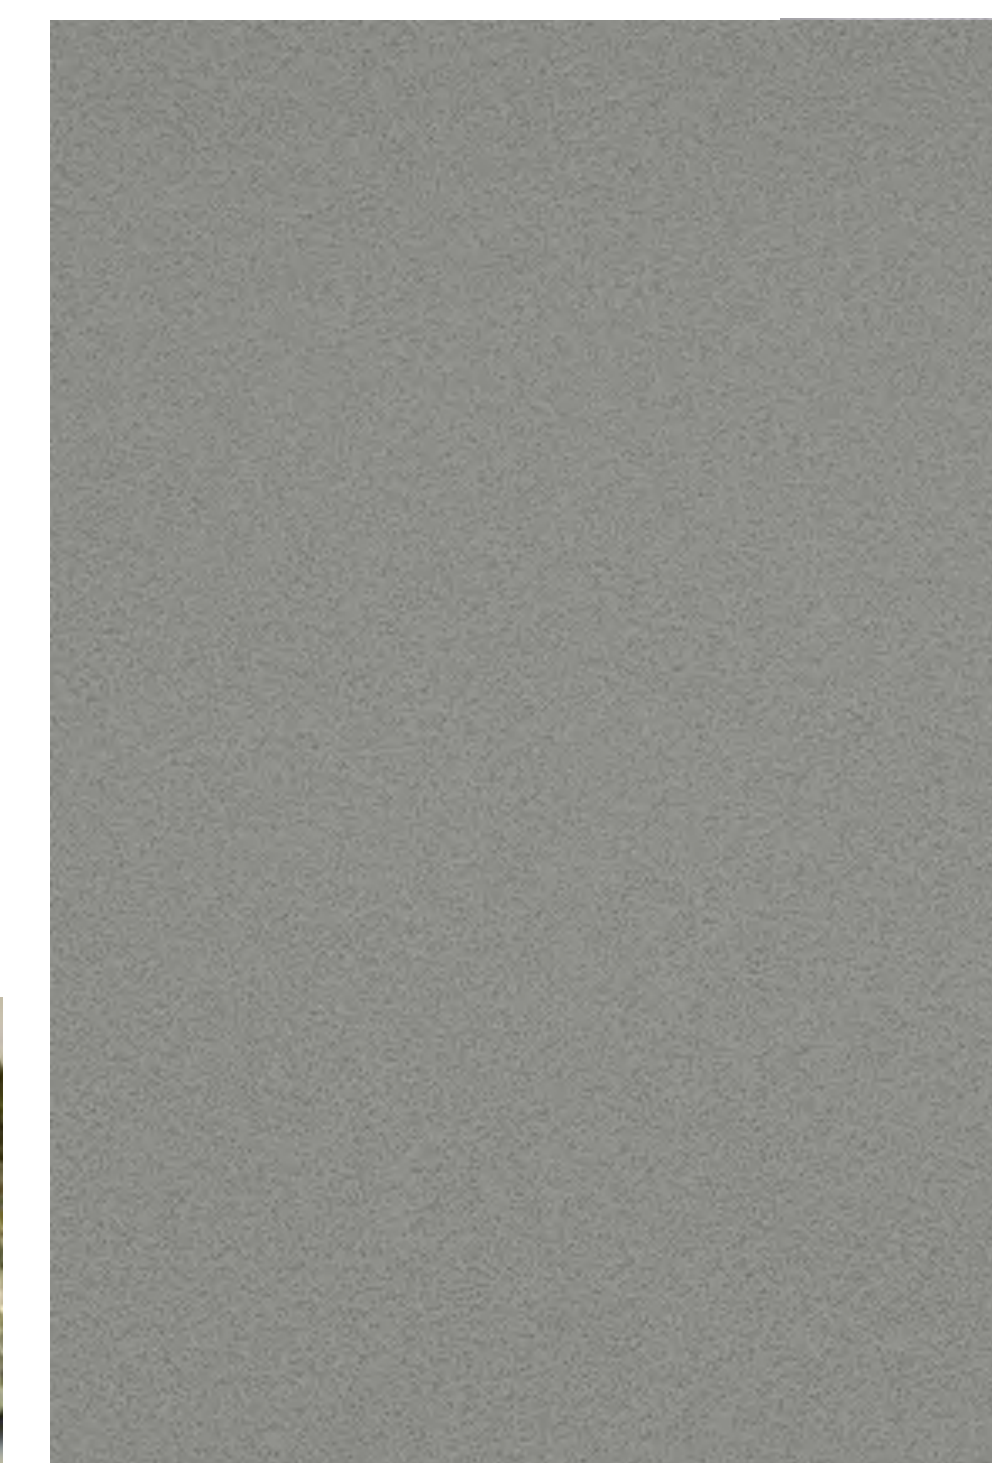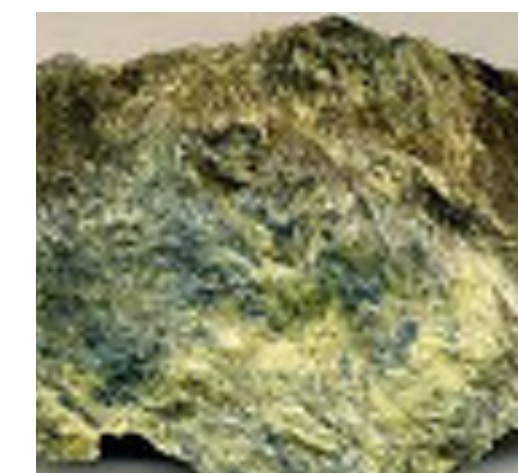

Adult Area Inspiration

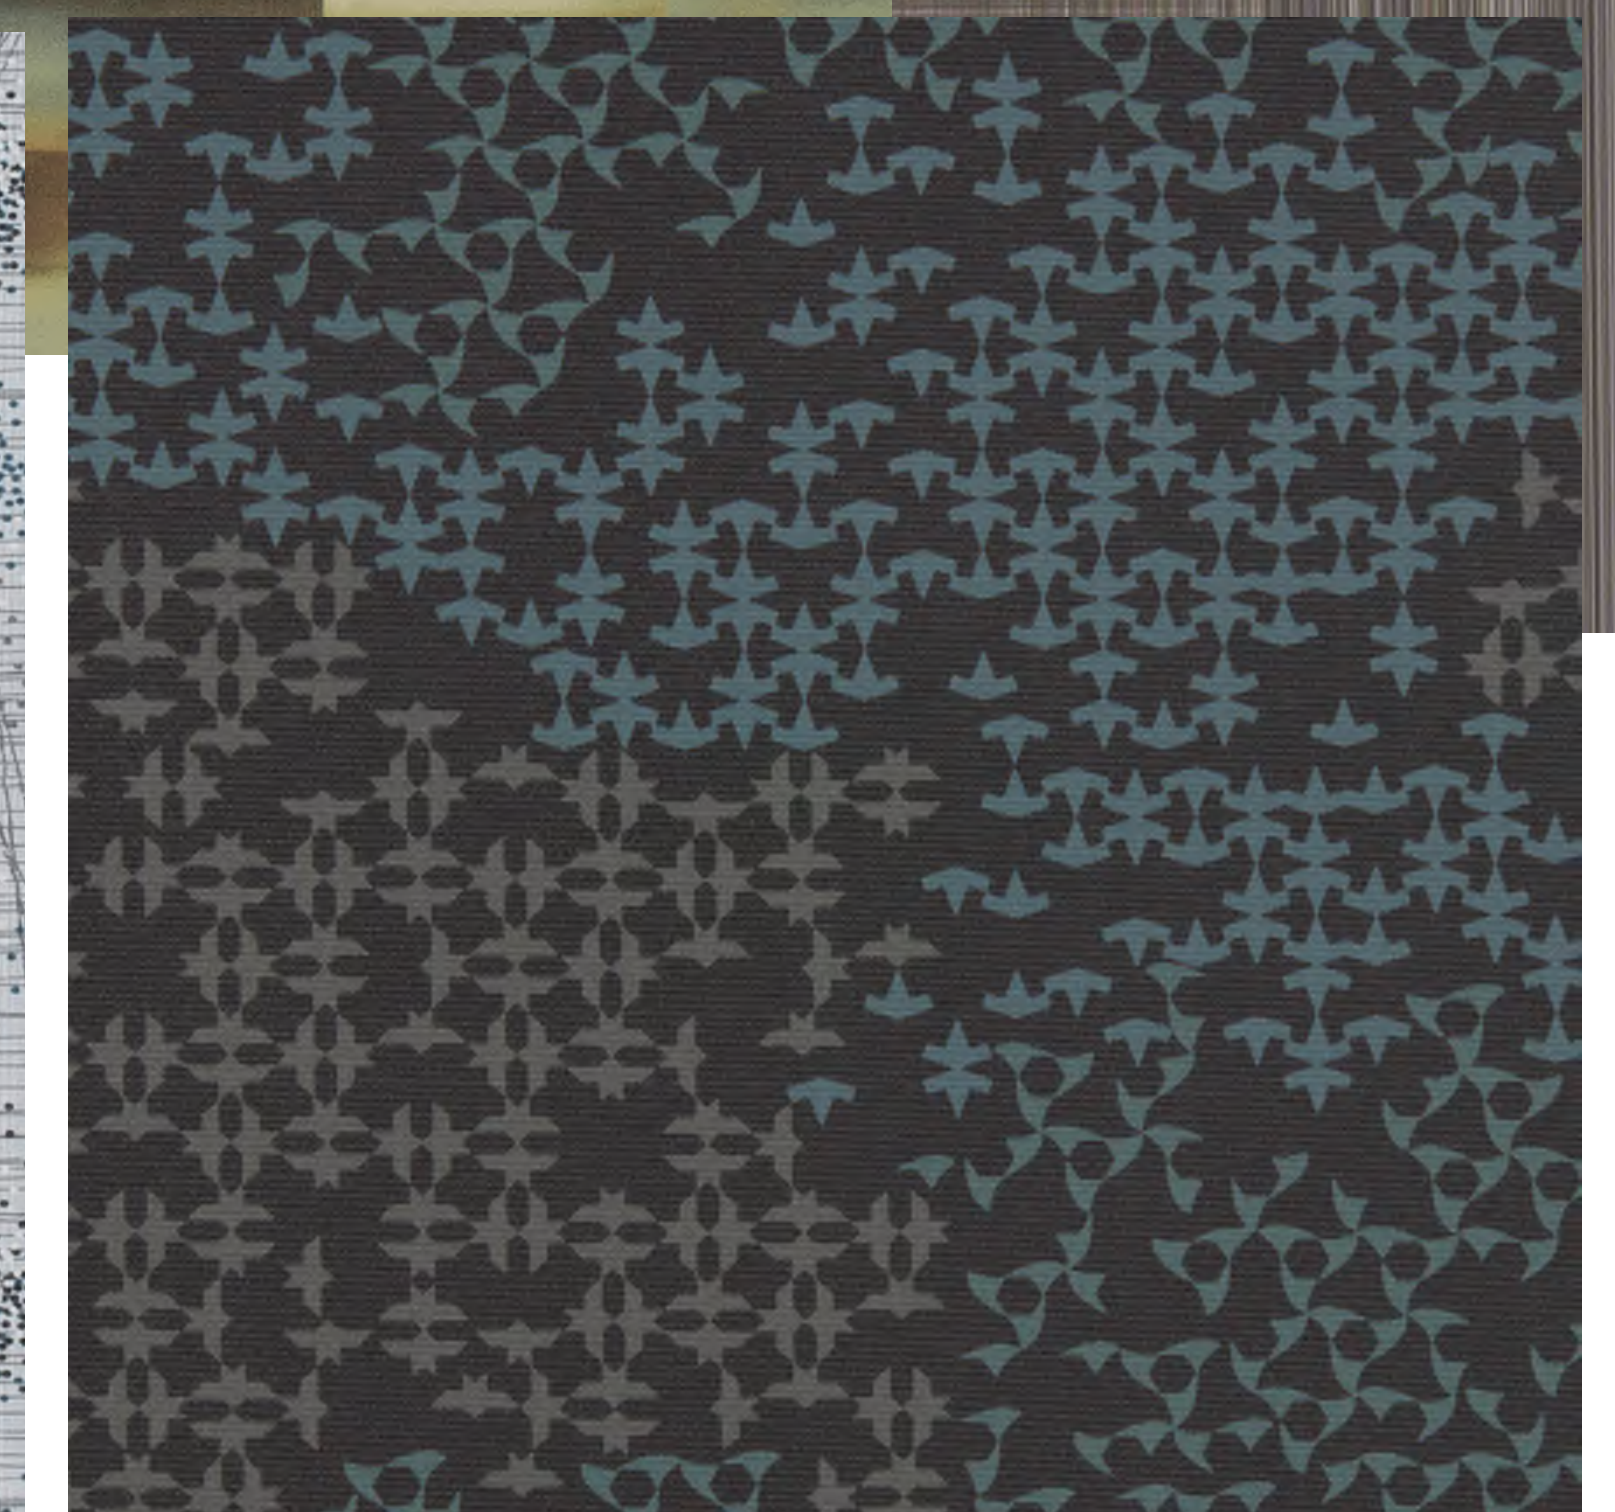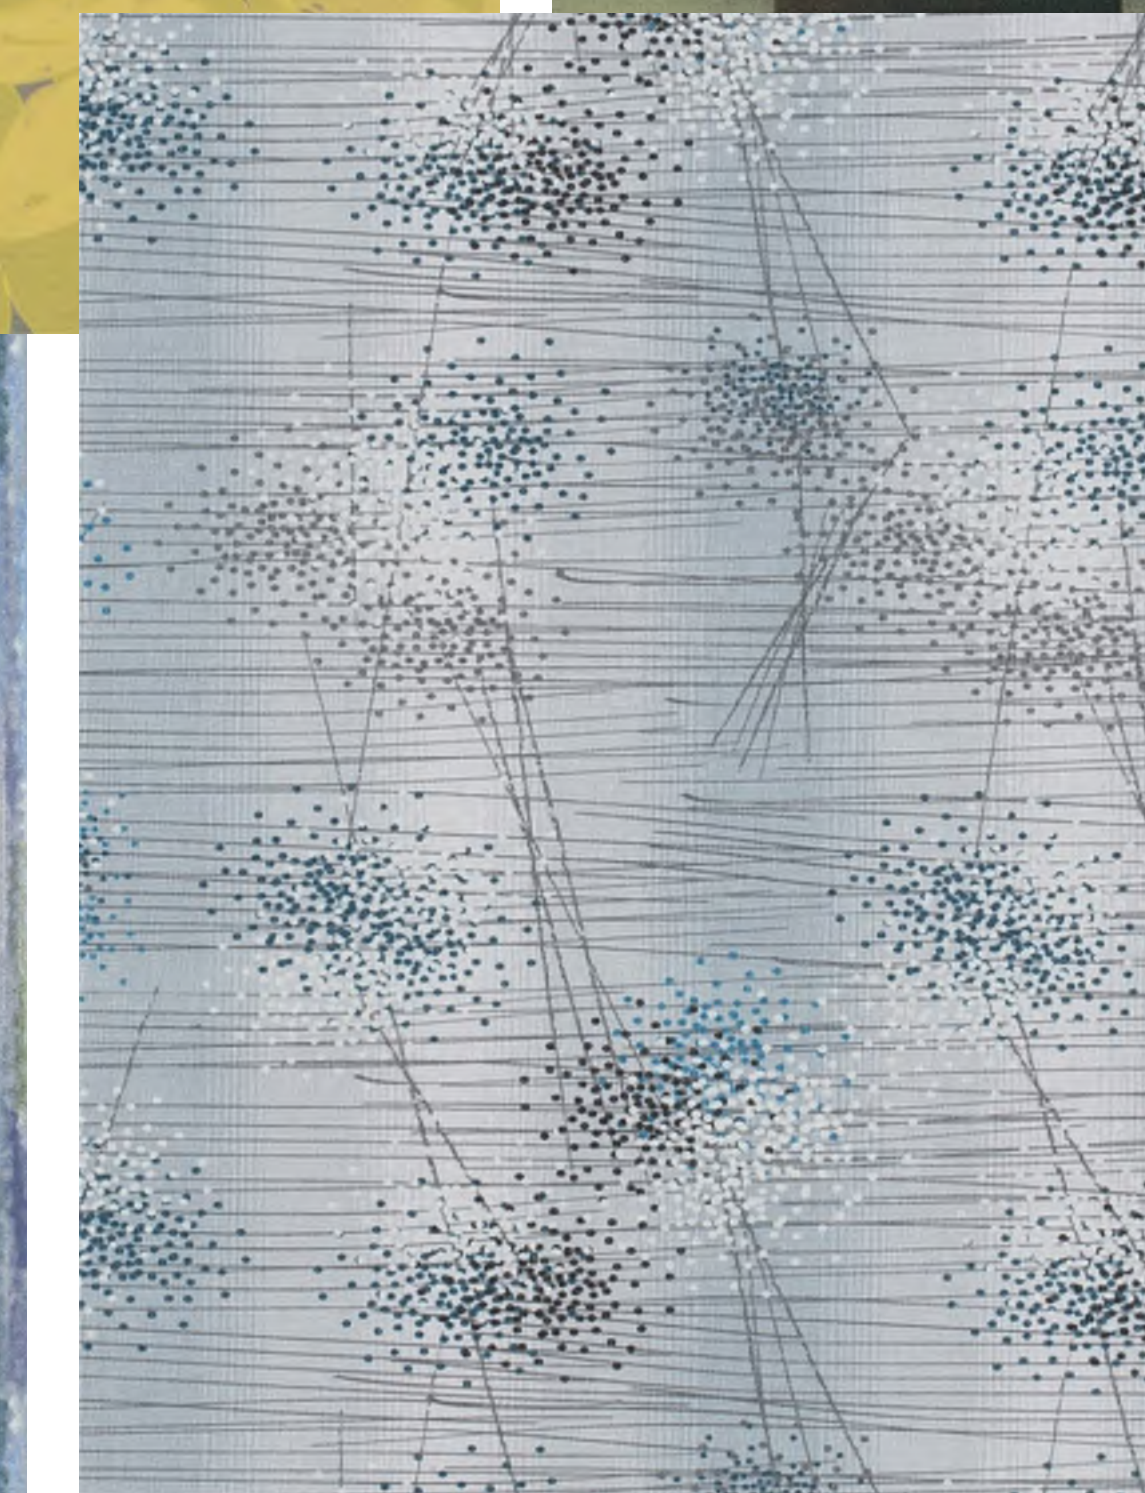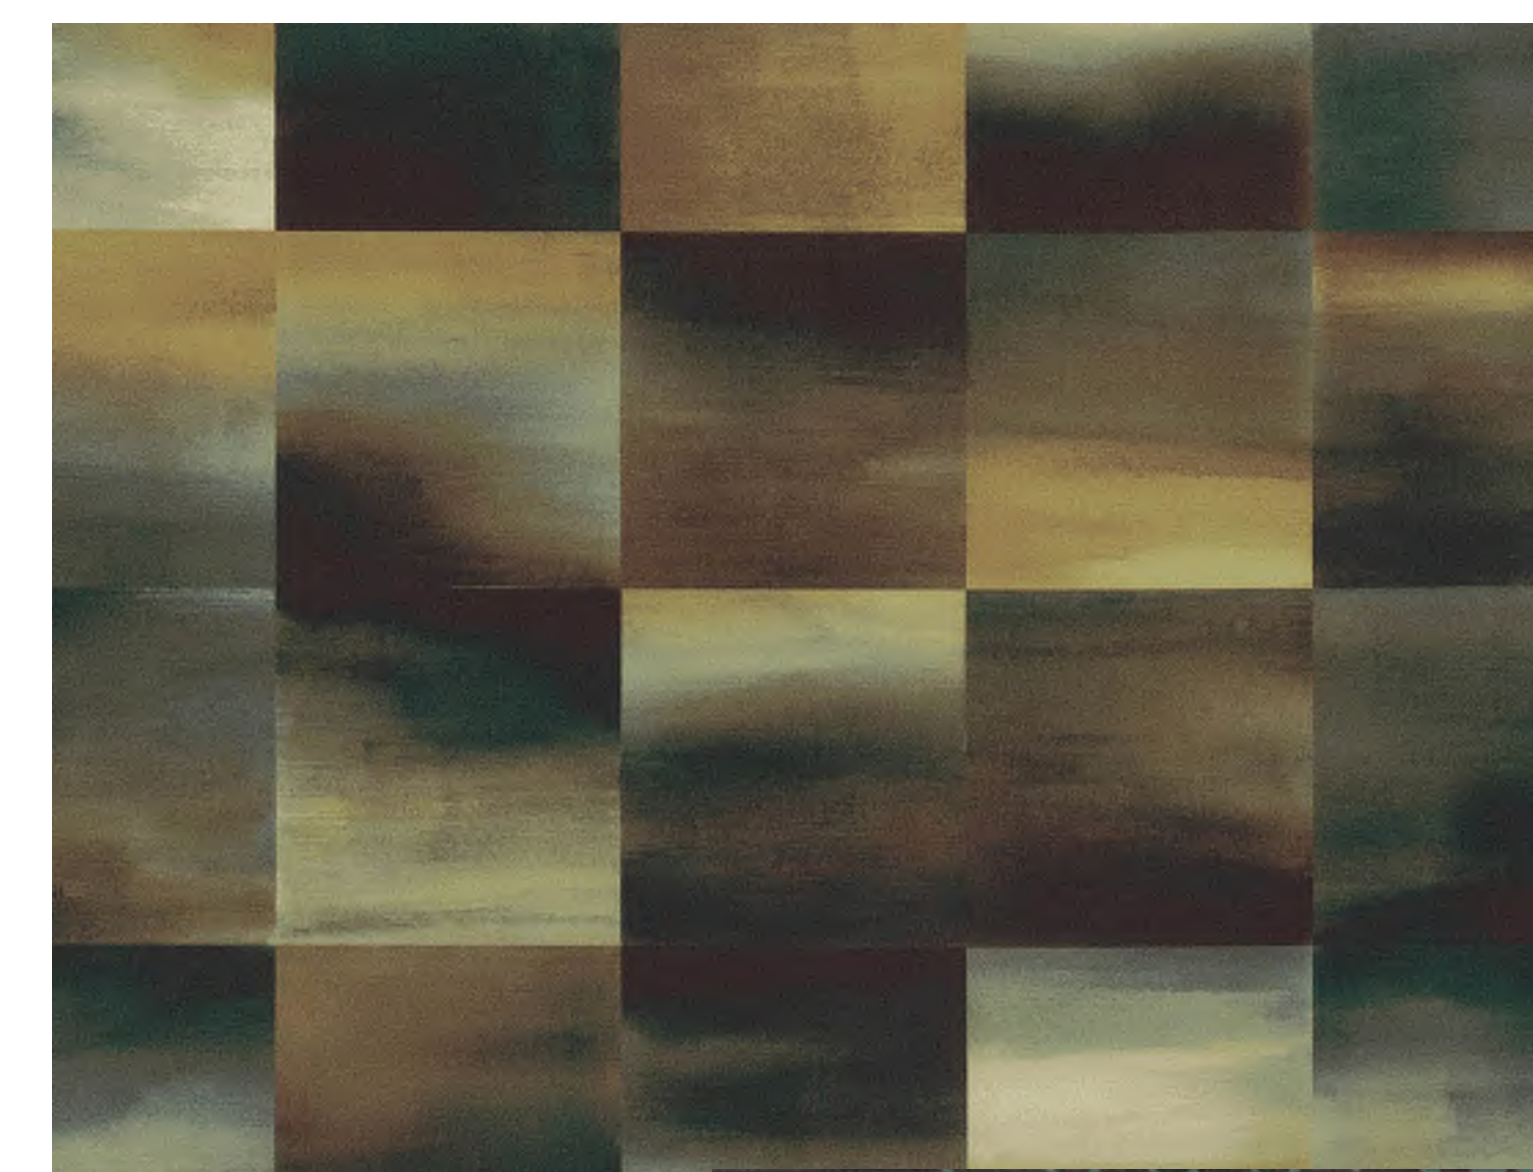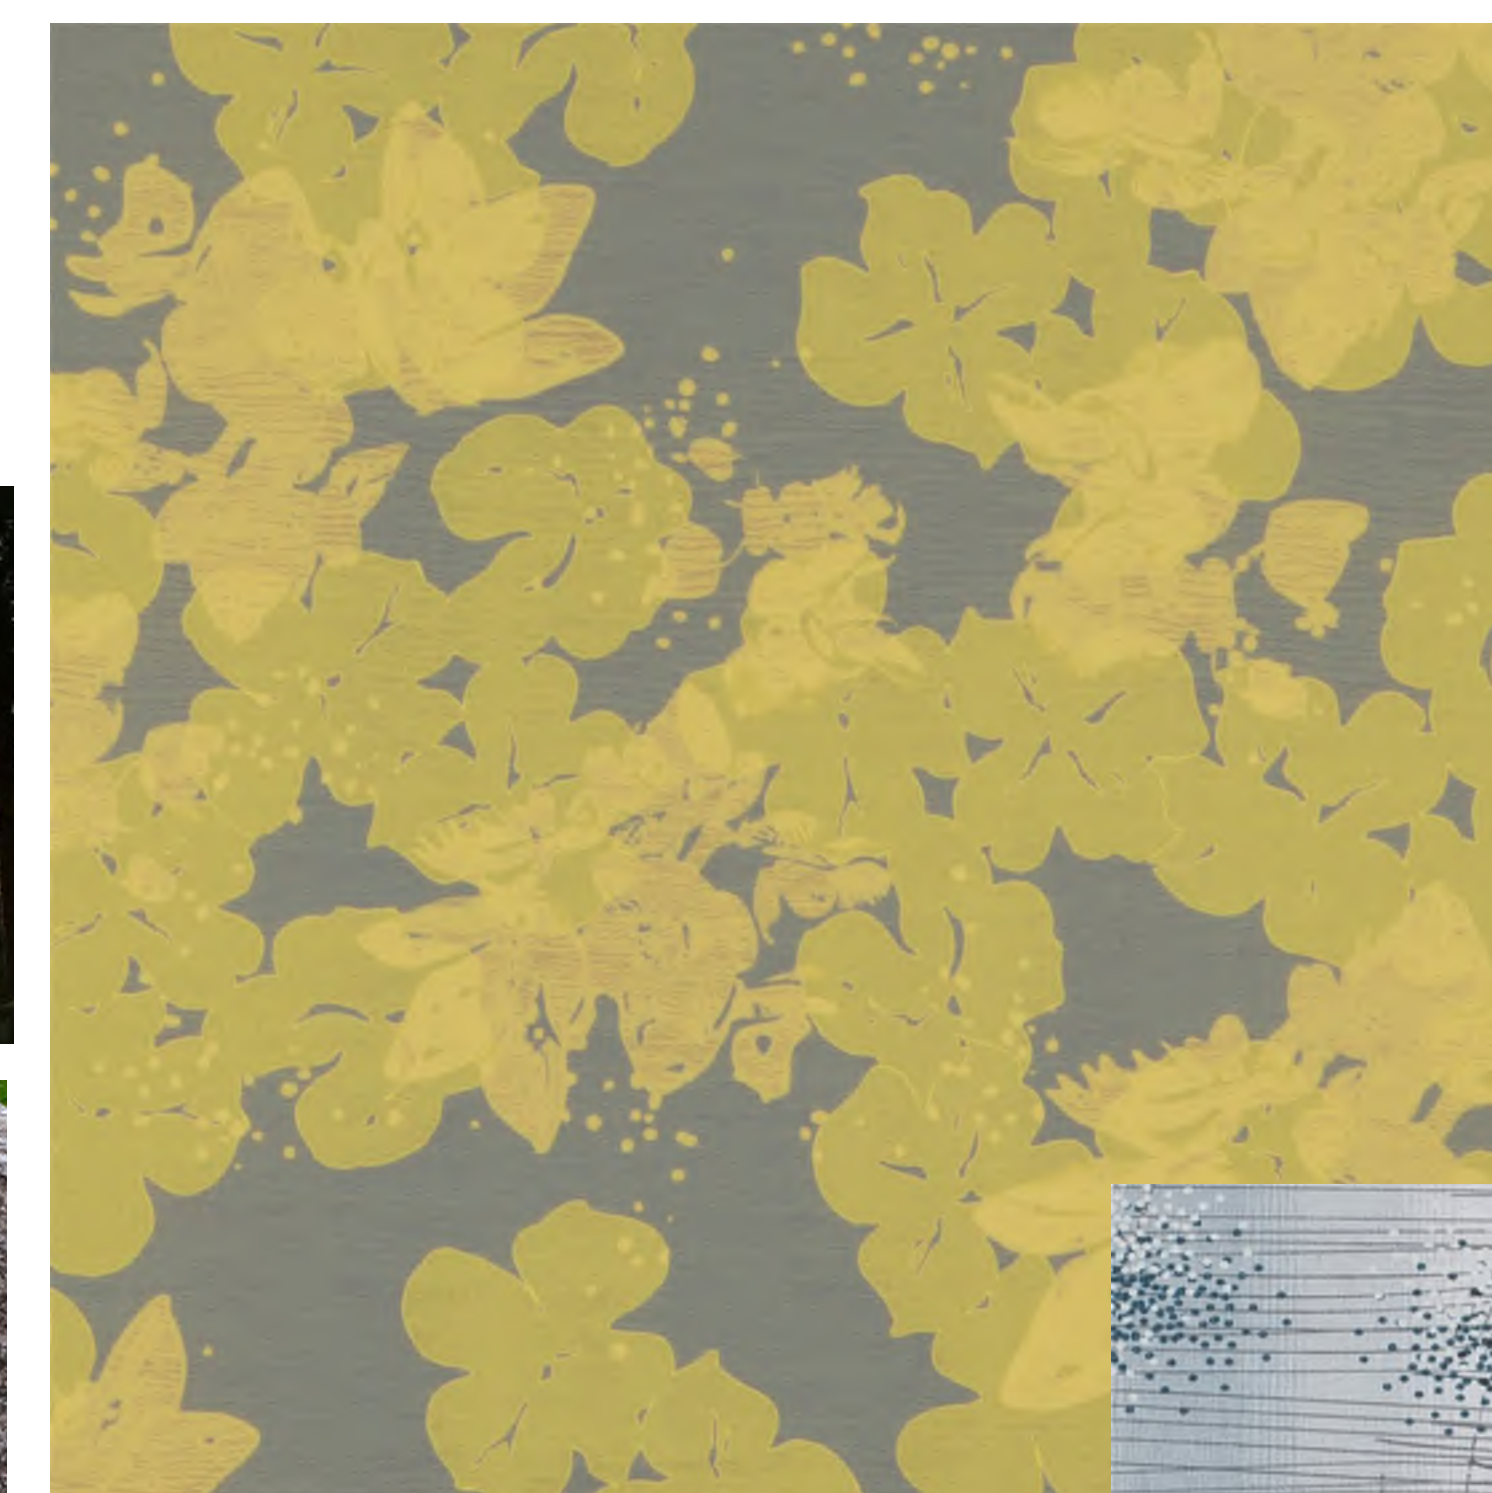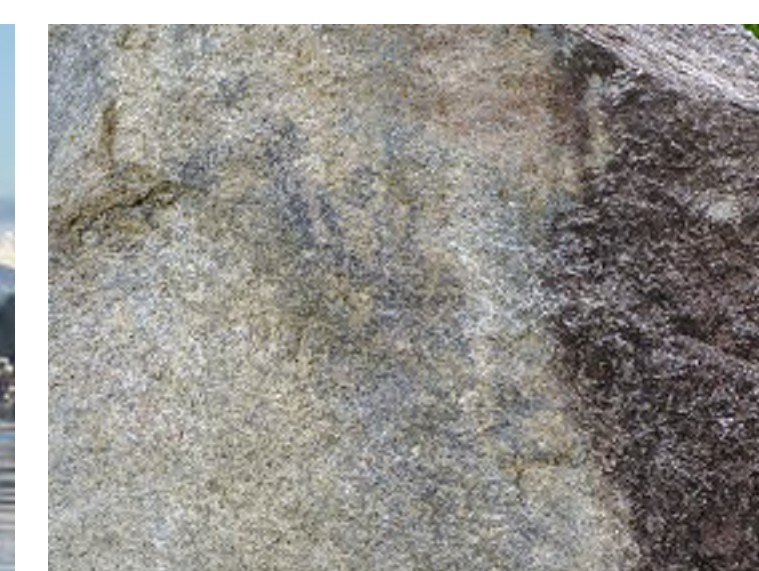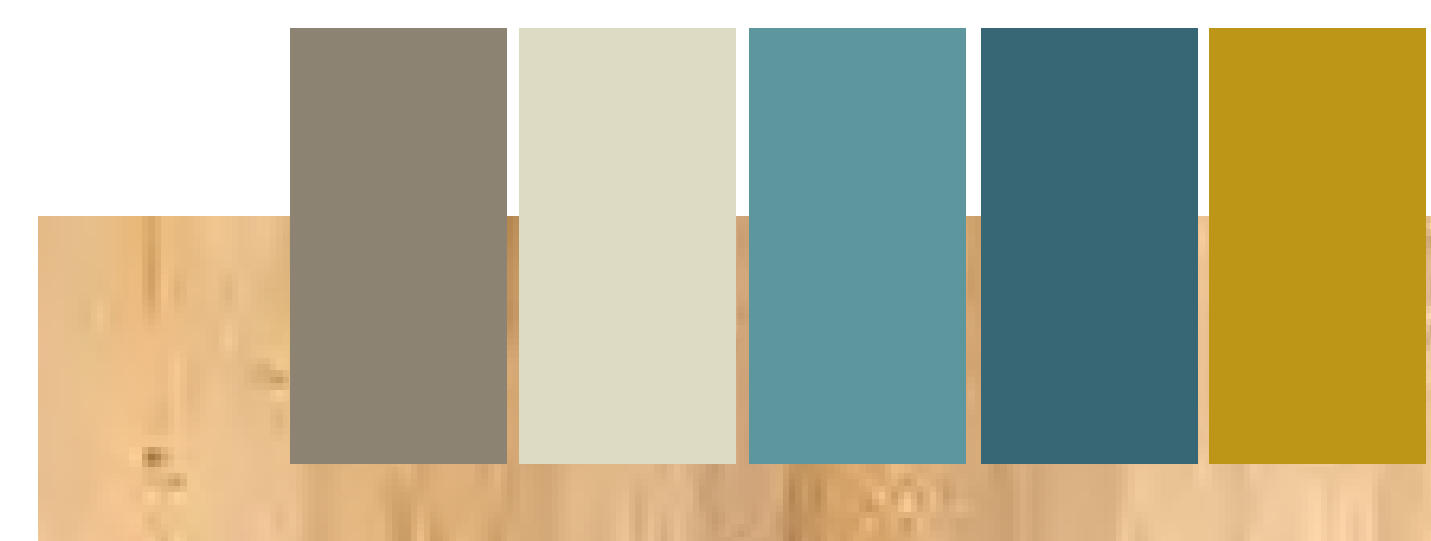


Future Lake Stevens Library

Draft Design Concepts | December 6, 2023

SNO-ISLE LIBRARIES



Lower Level Finishes

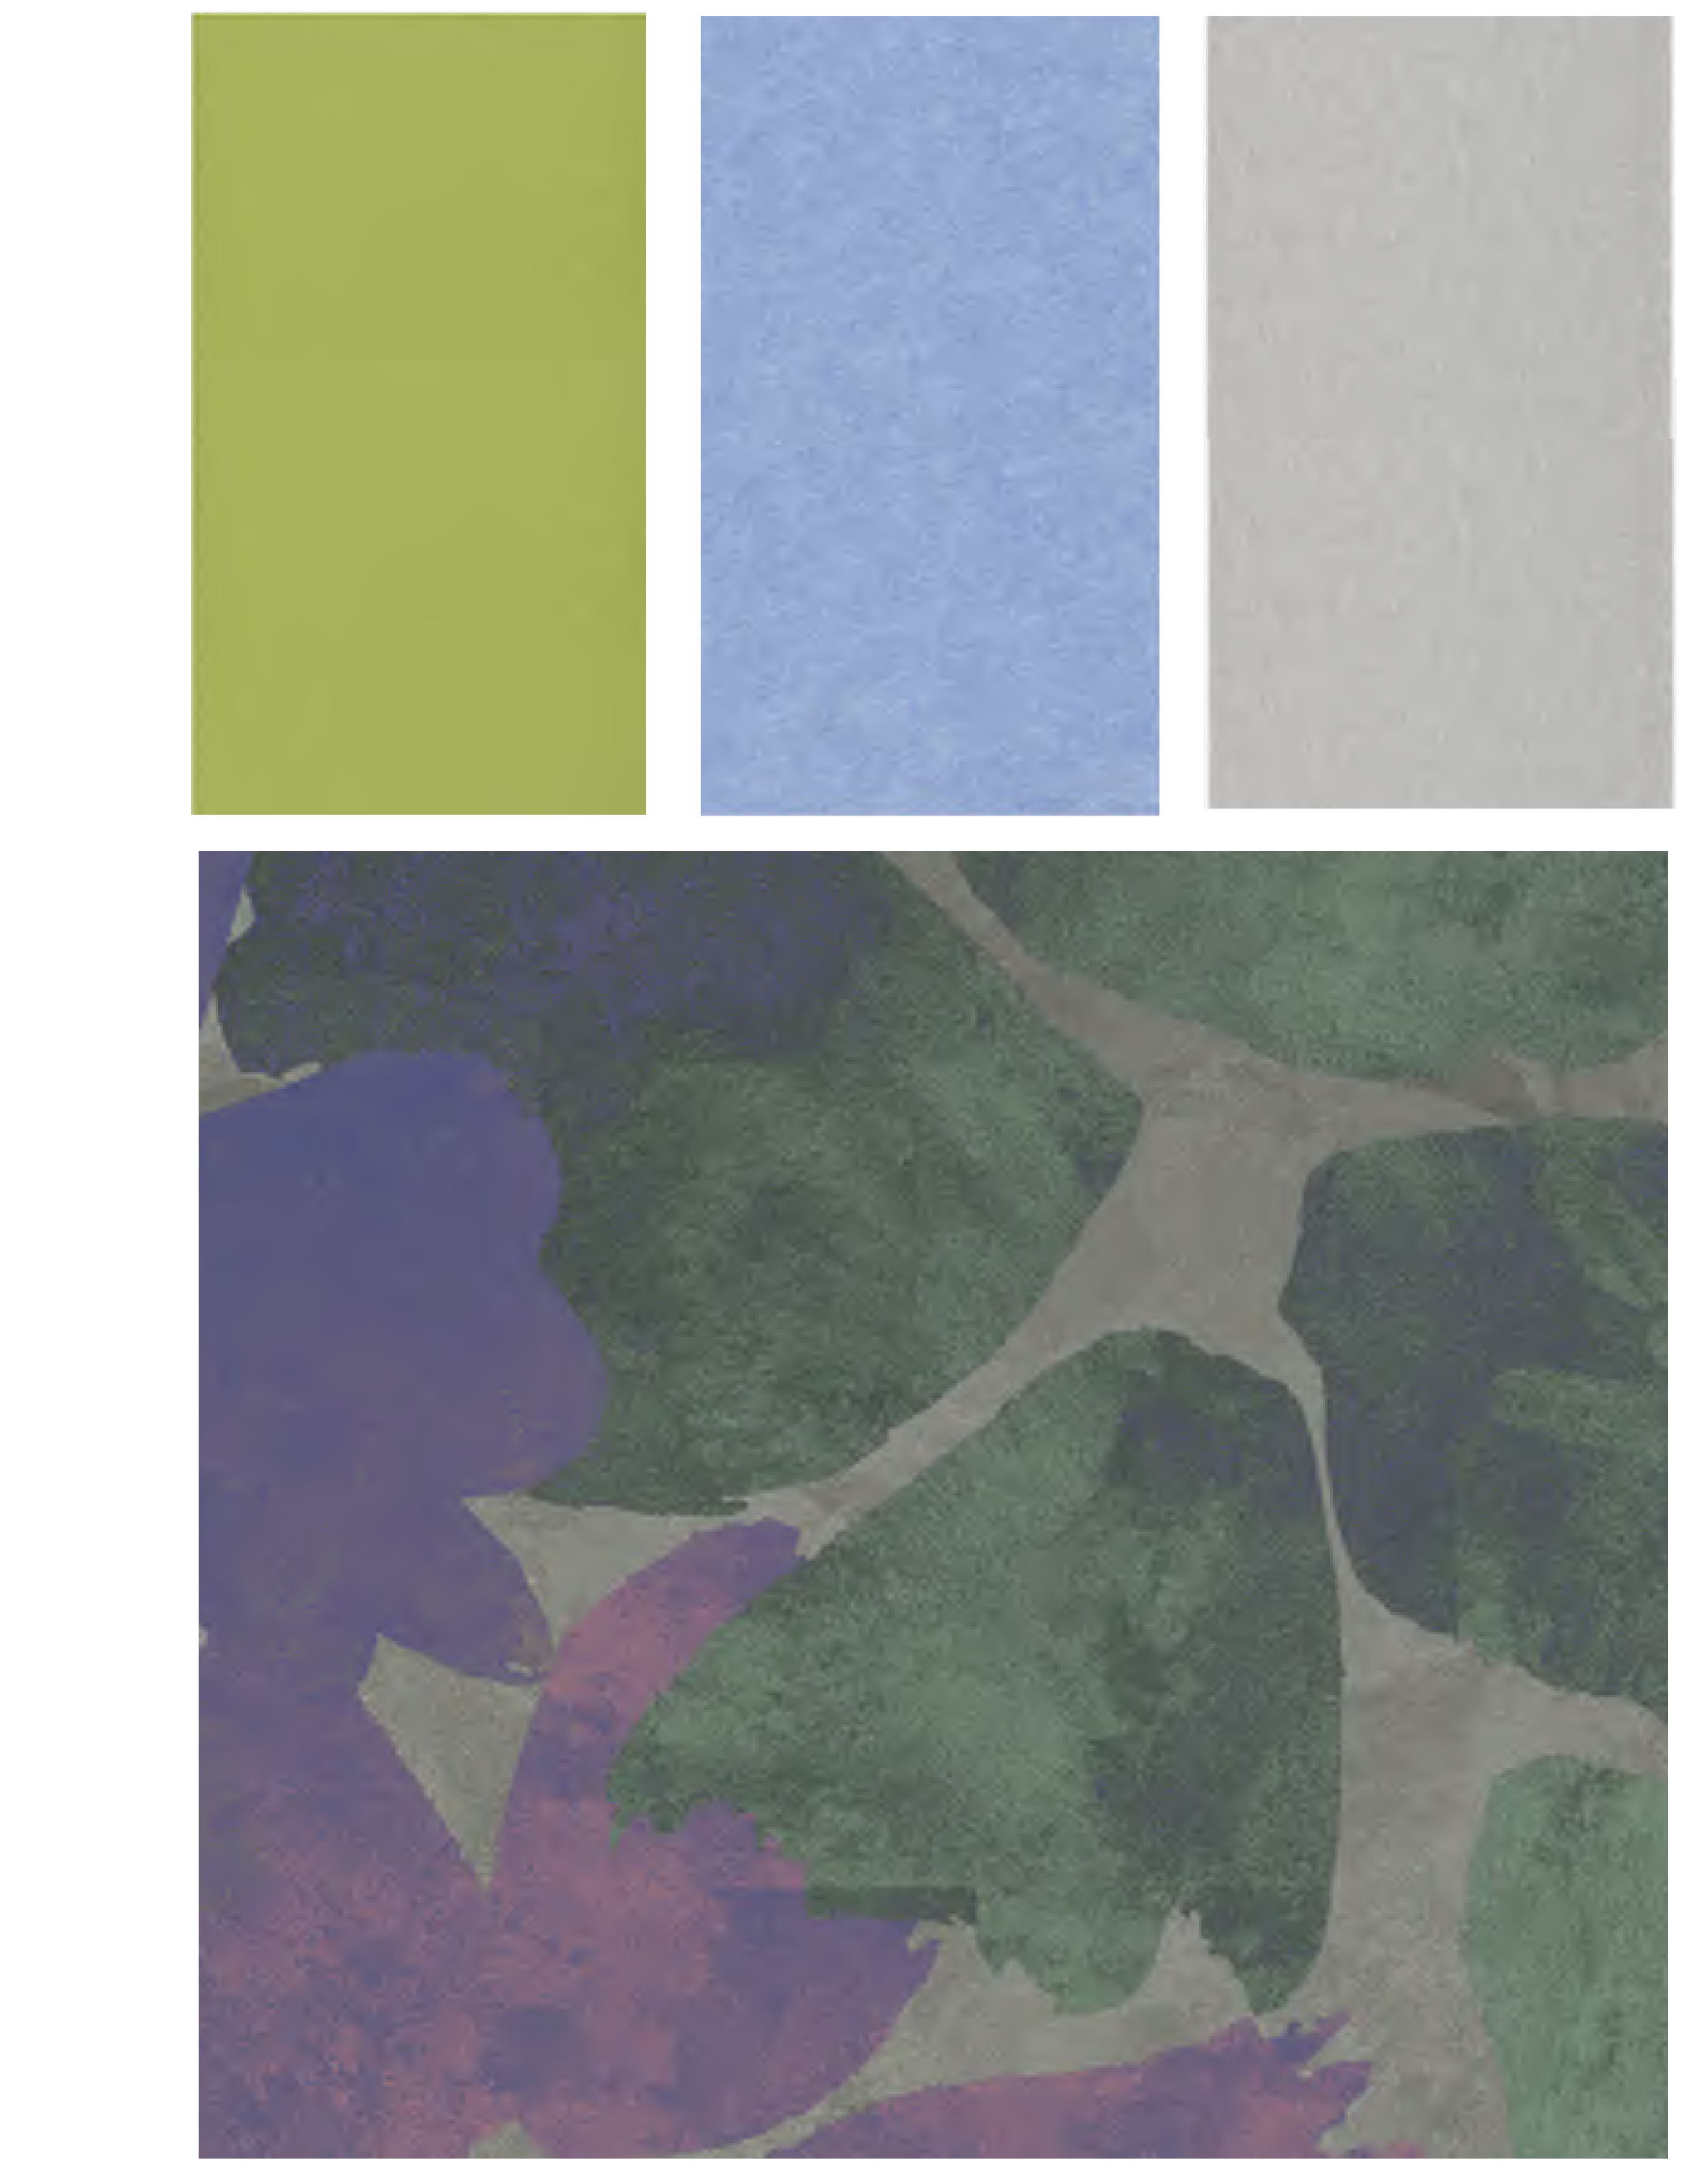

Early Learning Inspiration

